

Sliding Glass Window (1810x895 Wall)

Section "A" - "A"

Section "B" - "B"

Section "C" - "C"


Section "D" - "D"

Released


ADVANCE METAL INDUSTRIES AUSTRALIA
 183 Orlando Street COFFS HARBOUR NSW 2450
 Phone: 02 6652 6955 Fax: 02 6652 3676
 ABN: 21 566 112 133

REV	NAME	DATE	DESCRIPTION
1	JMB	19/07/2021	Fixed Lite Glass setting updated.
0	JMB	9/06/2021	Released

DWG TITLE: Sliding Glass Window (1810x895 Wall)	ISSUE DATE: 9/06/2021	APPROVAL SENT:
CLIENT:	CHECKED DATE:	APPROVAL DATE:
DRAWN: JMB	CREATED: 9/06/2021	CHECKED BY:
SCALE: PROJECT No.	DRAWING No.	APPROVED BY:
1 : 6	SGW-1810x895-WALL	SHEET REV SIZE
		1 1 A1

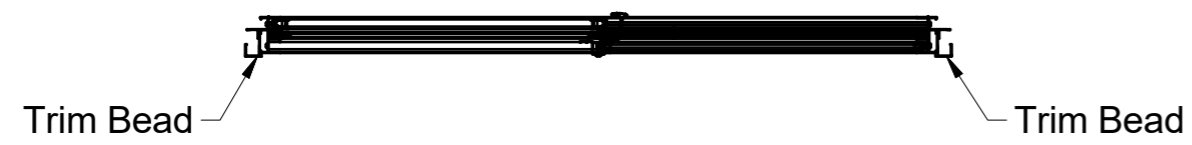


Section "F" - "F"

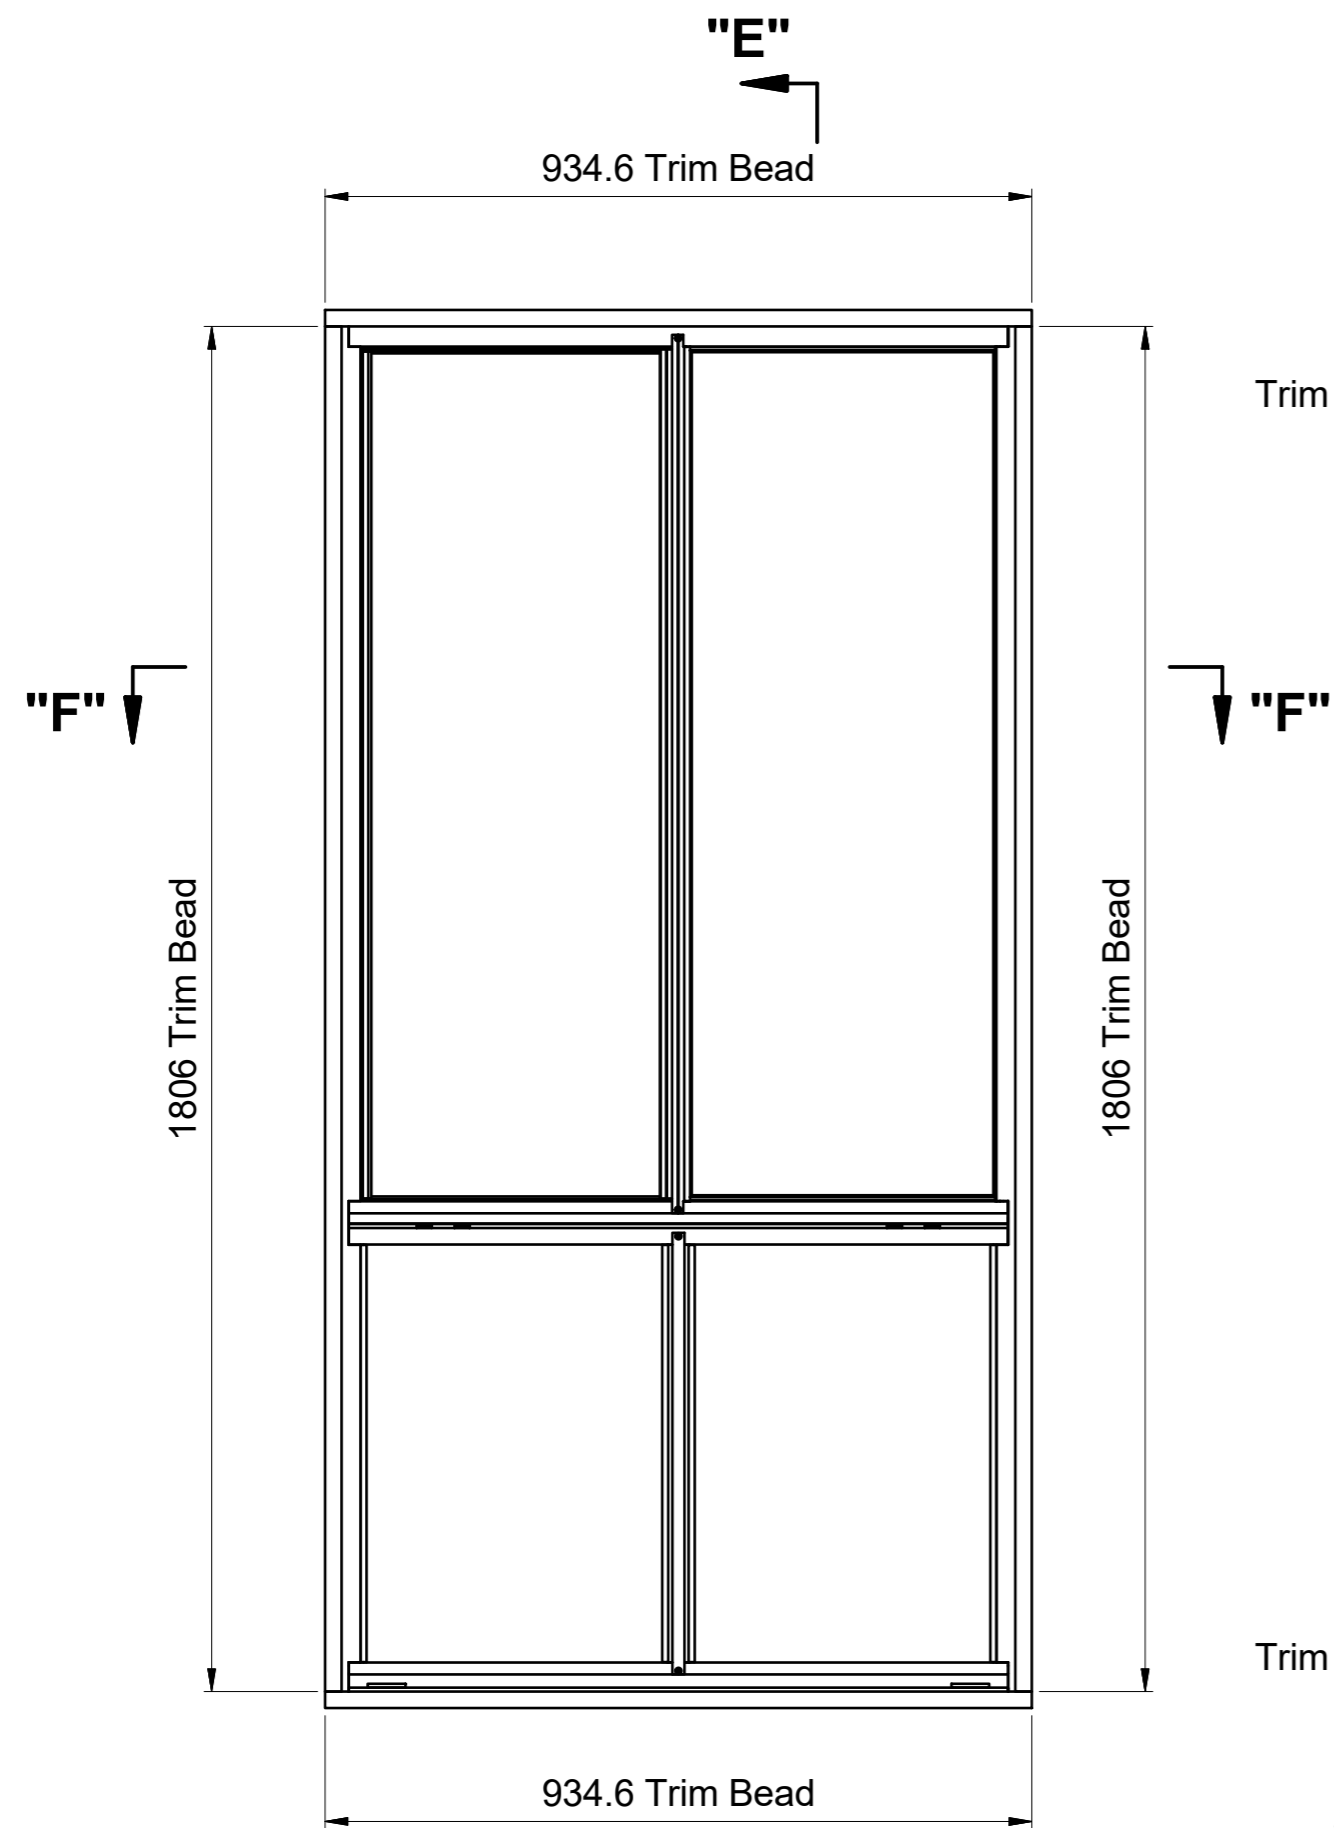

Sliding Glass Window (1810x895 Wall)
Trim Bead Installed



Section "E" - "E"

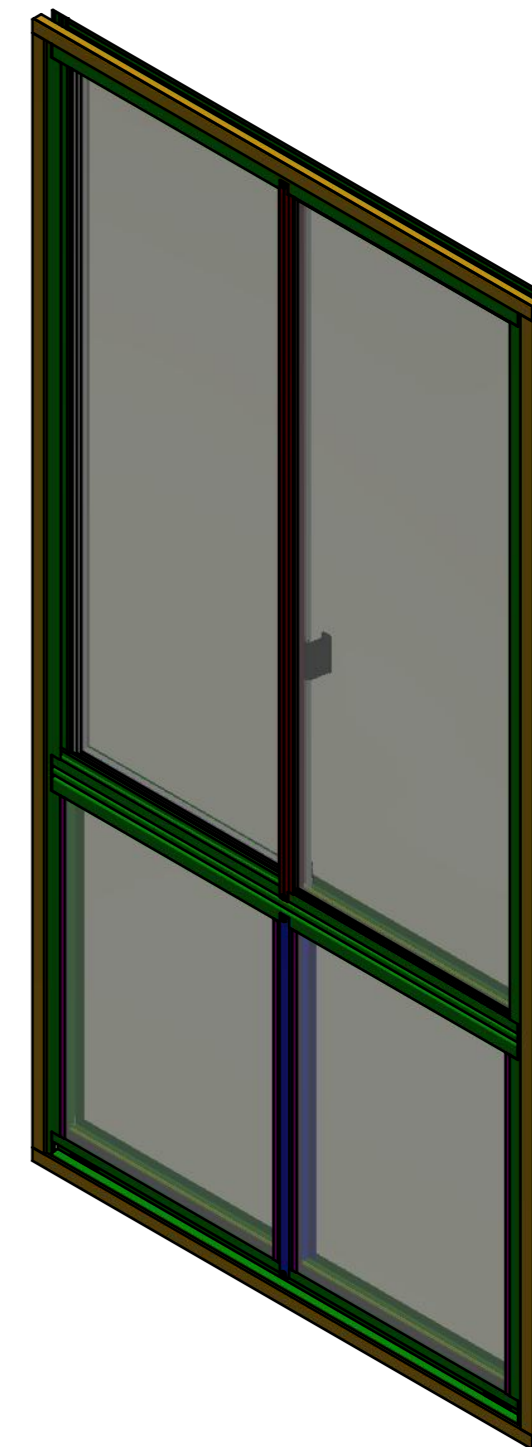

Sliding Glass Window (1810x895 Wall)
Isometric View

Released



ADVANCE METAL INDUSTRIES AUSTRALIA
183 Orlando Street COFFS HARBOUR NSW 2450
Phone: 02 6652 6955 Fax: 02 6652 3676
ABN: 21 566 112 133

REV	NAME	DATE	DESCRIPTION
1	JMB	19/07/2021	Fixed Lite Glass setting updated.
0	JMB	9/06/2021	Released

DWG TITLE: Sliding Glass Window (1810x895 Wall)		ISSUE DATE: 9/06/2021	APPROVAL SENT:
CLIENT:		CHECKED DATE:	APPROVAL DATE:
DRAWN: JMB	CREATED: 9/06/2021	CHECKED BY:	APPROVED BY:
SCALE PROJECT No.	DRAWING No.	SHEET	REV
1 : 10	SGW-1810x895-WALL	2	1
			SIZE A2