

**Barn Window (475x840) with Trim Beads**  
Trim Beads and Fin Adaptor removed for clarity

**Barn Window (475x840) with Trim Beads**  
Isometric View


Released



**ADVANCE METAL INDUSTRIES AUSTRALIA**  
183 Orlando Street COFFS HARBOUR NSW 2450  
Phone: 02 6652 6955 Fax: 02 6652 3676  
ABN: 21 566 112 133

DWG TITLE: Barn Window (475x840)		ISSUE DATE: 5/07/2021	APPROVAL SENT:
CLIENT:		CHECKED DATE:	APPROVAL DATE:
DRAWN: JMB	CREATED: 5/07/2021	CHECKED BY:	APPROVED BY:
SCALE: 1:5	PROJECT No.	DRAWING No.	SHEET REV SIZE
		BW-0475x0840-STD	1 0 A2

REV	NAME	DATE	DESCRIPTION
0	JMB	5/07/2021	Released

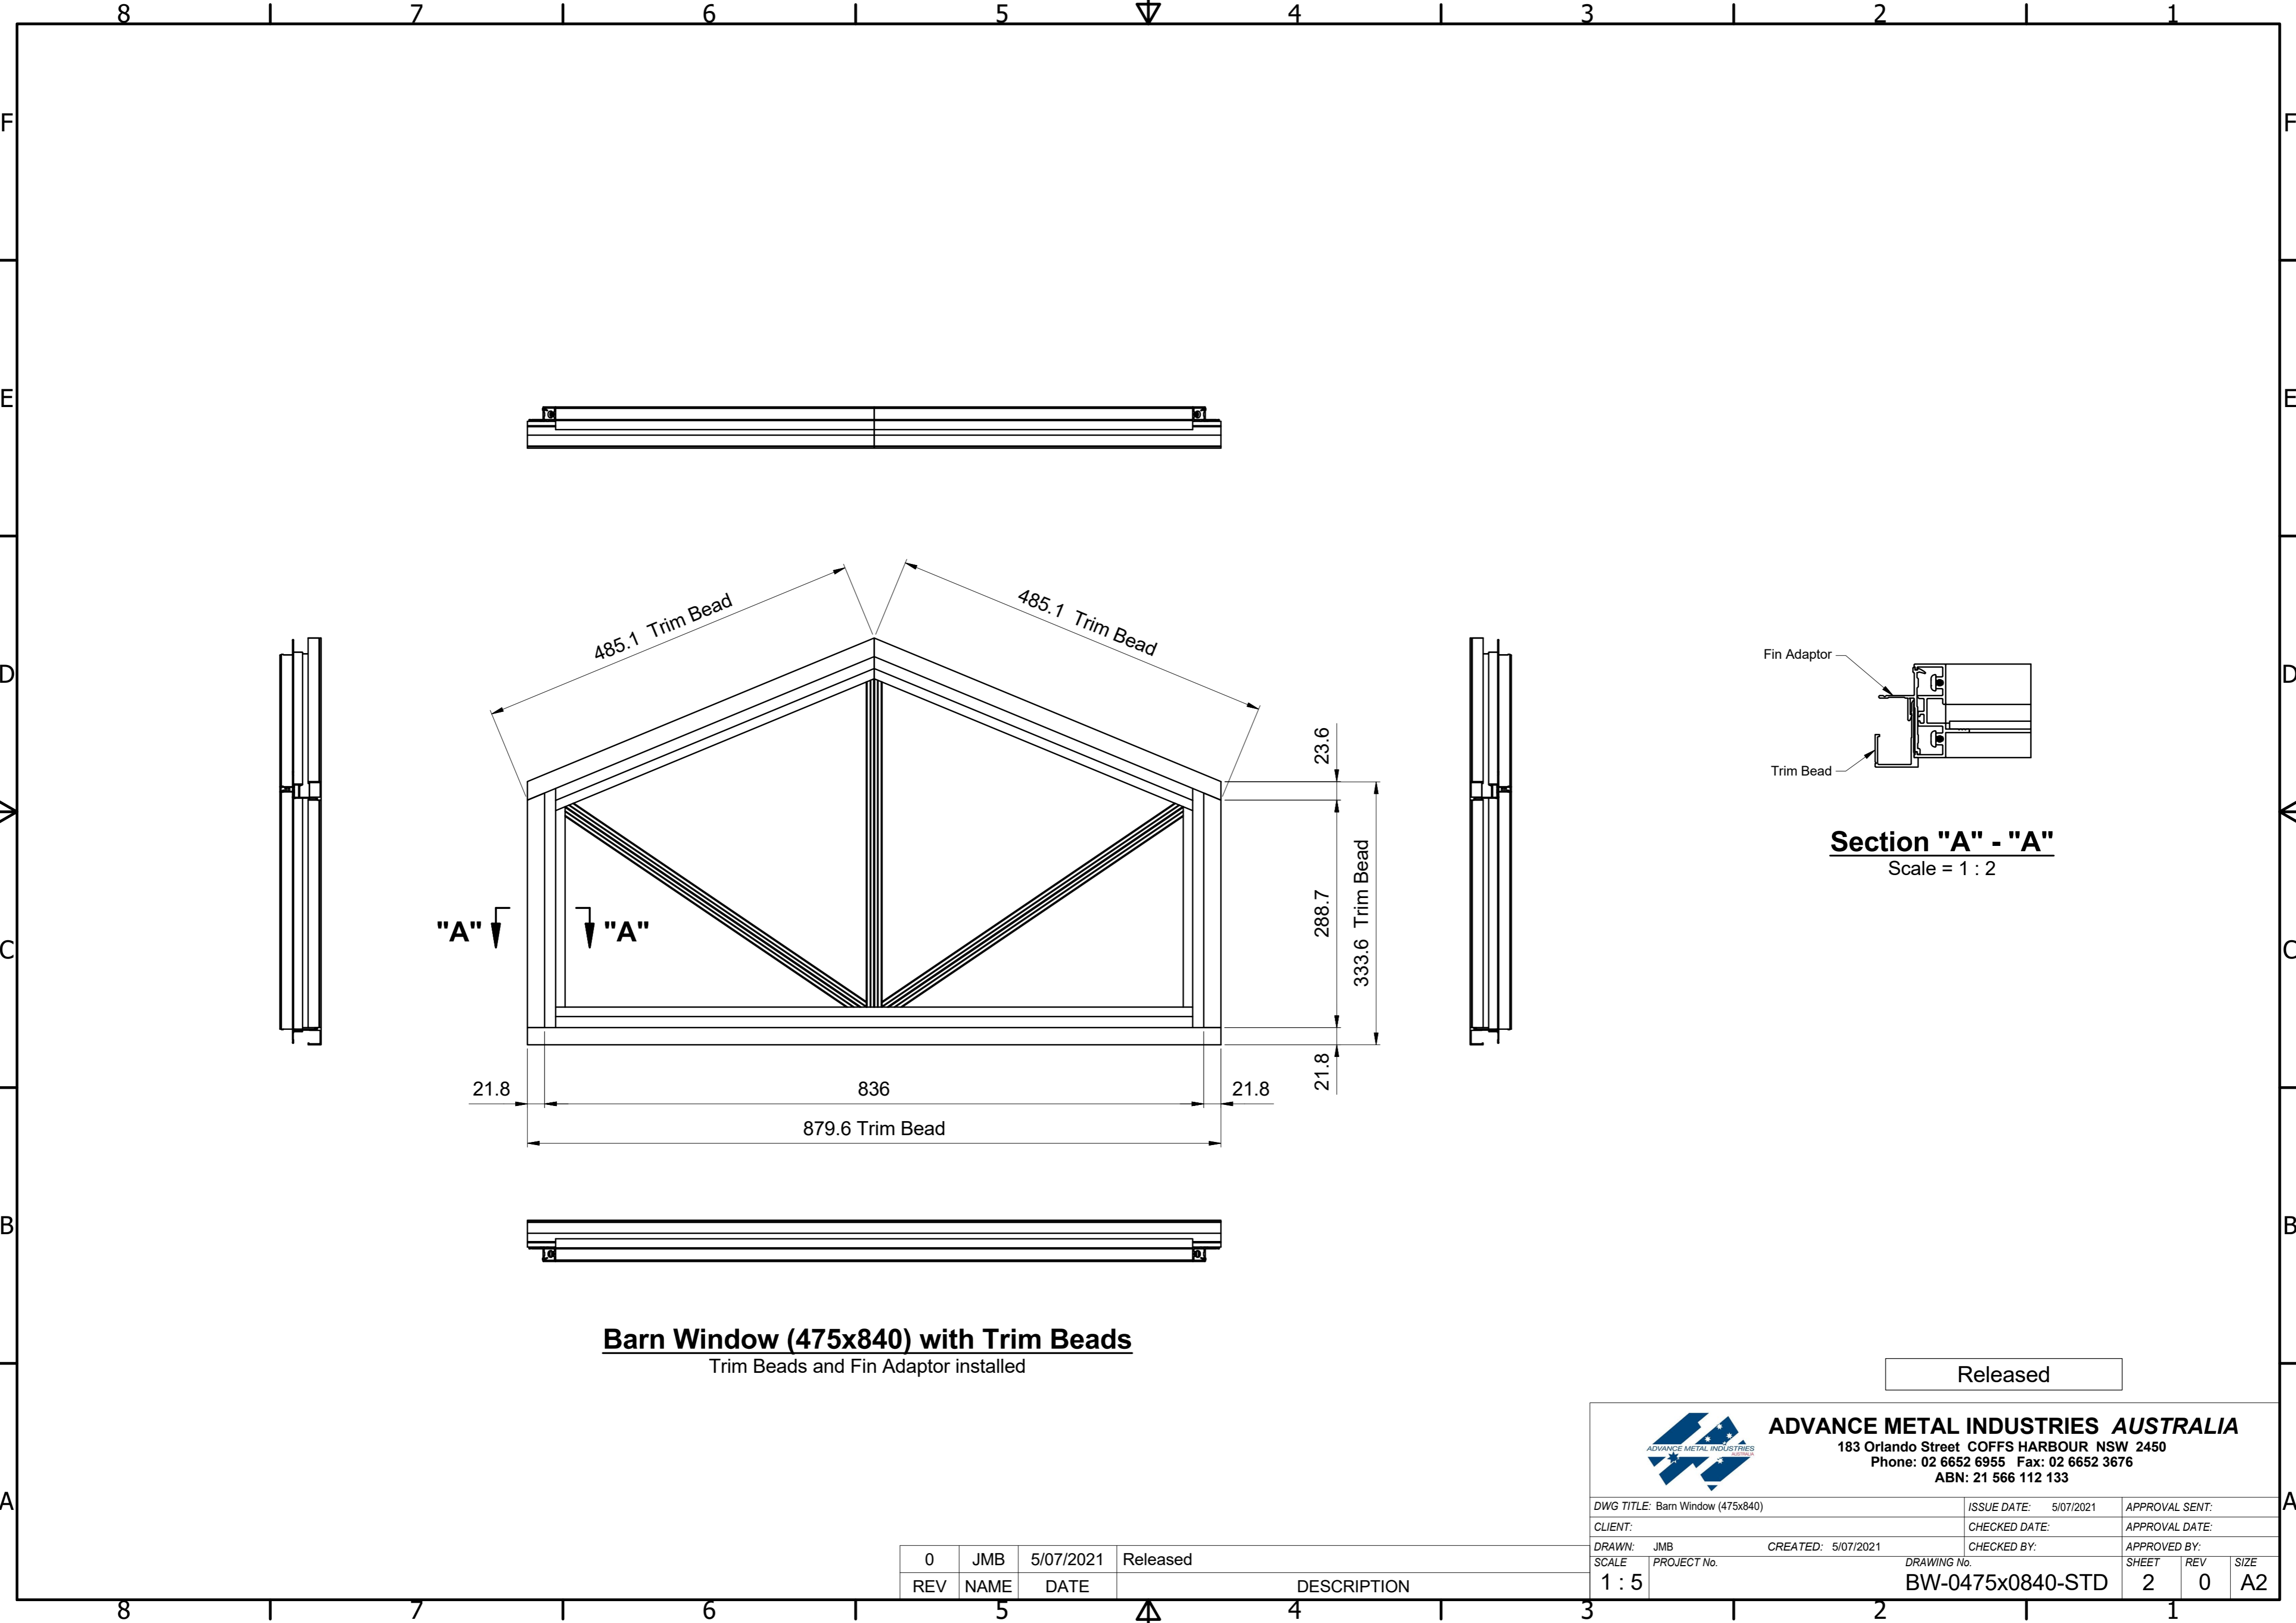

**Barn Window (475x840) with Trim Beads**  
Trim Beads and Fin Adaptor installed

**Section "A" - "A"**  
Scale = 1 : 2

Released



**ADVANCE METAL INDUSTRIES AUSTRALIA**  
183 Orlando Street COFFS HARBOUR NSW 2450  
Phone: 02 6652 6955 Fax: 02 6652 3676  
ABN: 21 566 112 133

DWG TITLE: Barn Window (475x840)		ISSUE DATE: 5/07/2021	APPROVAL SENT:
CLIENT:		CHECKED DATE:	APPROVAL DATE:
DRAWN: JMB	CREATED: 5/07/2021	CHECKED BY:	APPROVED BY:
SCALE: 1:5	PROJECT No.	DRAWING No.	SHEET REV SIZE
		BW-0475x0840-STD	2 0 A2

REV	NAME	DATE	DESCRIPTION
0	JMB	5/07/2021	Released